

284850mN

284775mN


284700mN

50700mE

50775mE

50850mE

50925mE

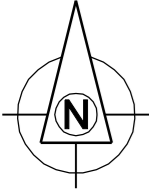


119
P 13145

A 50370
3002
DP 60385

120
P 13145

121
P 13145

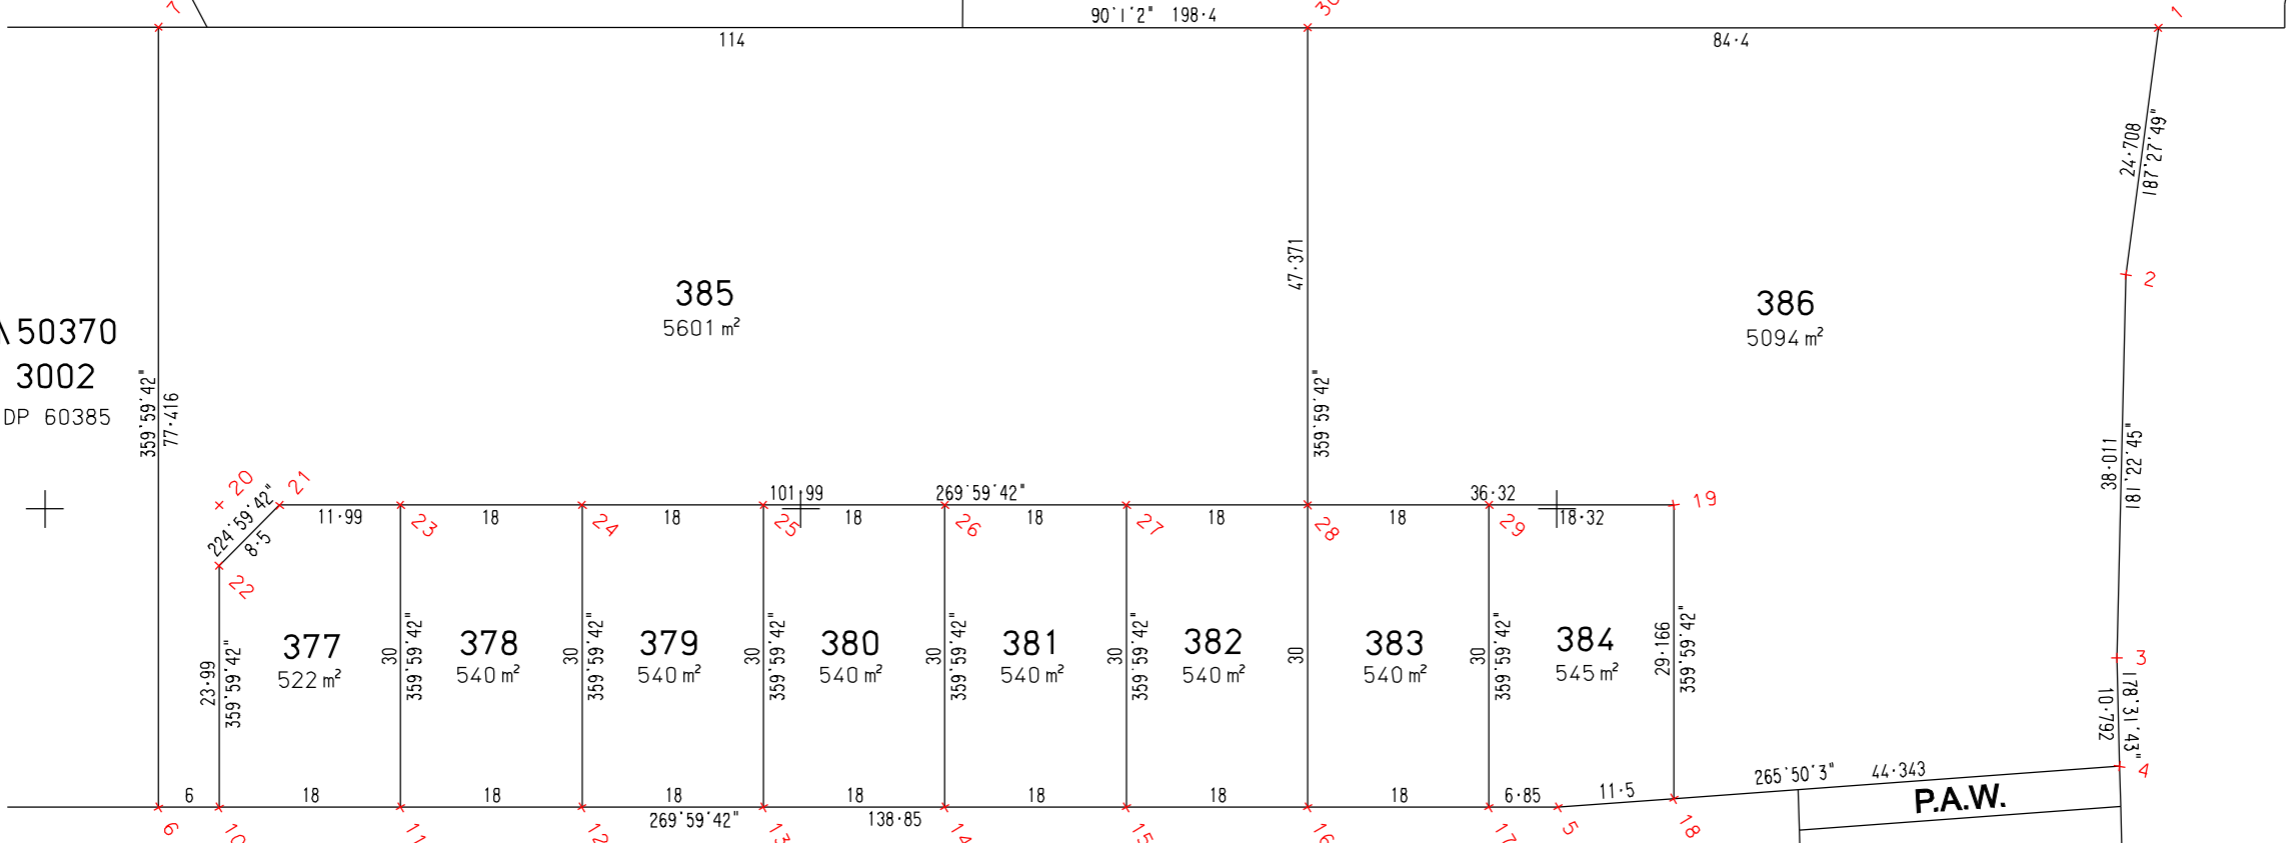

STOCKHOLM ROAD

ROAD

ROAD

LENORE

252
DP 60385

TAMPA LANE

253
DP

254

255

256

257

258

259

260

261
60385

VANCOUVER PARADE

P.A.W.

361
60385

360
DP

Date	Revision	By	Chkd	Date	Revision	By	Chkd

Client: **MAMMOTH NOMINEES PTY LTD**

Project: **PRECALCULATION PLAN FOR SUBDIVISION OF LOTS 9029, 9030 & 9031 ON DP 60385 STOCKHOLM ROAD, WANNEROO**

Surveyor	
Field Book	
Data File	18575P37.ASC
V. Datum	A.H.D.
H. Datum	P.C.G. 94
Checked	R.R.



Fugro Spatial Solutions
Professional Surveying & Mapping Services

Fugro Spatial Solutions Pty Ltd
18 Prowse Street, West Perth 6005
PO Box 329, West Perth 6872
Western Australia
A.C.N. 008 673 916

Telephone : +61 8 9282 4100
Facsimile : +61 8 9322 1775
Email : survey@fugrospatial.com.au
Web Site : www.fugrospatial.com.au



This document may only be used for the purpose for which it was commissioned and in accordance with the terms of engagement for the commission. Unauthorised use of this document in any form whatsoever is prohibited.

Date	4/03/2010	
Scale	1:750	A3
Drawn	B.CARLIN	
Ref No.	66/18575	
Plan No.	18575-37	Rev 0