

VER.	AMENDMENT	AUTHORISED BY	DATE

LOT	FORMER TENURE	ON PLAN/DIA	TITLE
271	PT LOT 9000	DP 52766	2647-600
	PT LOT 25	P 7513	1286-724
202-214, 269	PT LOT 9000	DP 52766	2647-600
215-227, 267, 9001	PT LOT 25	P 7513	1286-724

INTERESTS AND NOTIFICATIONS						
SUBJECT	PURPOSE	STATUTORY REFERENCE	ORIGIN	LAND BURDENED	BENEFIT TO	COMMENTS
LOT 210	RESERVE FOR DRAINAGE	VESTS IN CROWN UNDER SEC. 152 OF THE P. AND D. ACT	THIS PLAN			
	NOTIFICATION	SECTION 70A OF THE T.L.A.	DOC	LOTS 204, 209 & 211-214		
	MEMORIAL	SECTION 67B OF THE WATER AGENCIES (POWERS) ACT 1984	THIS PLAN	LOTS 202-209, 211-214 & 216-227	WATER CORPORATION	




TYPE FREEHOLD

PURPOSE SUBDIVISION

PLAN OF

LOTS 202-227, 267, 269, 271, 9001 & ROADS

DISTRICT <u>SWAN</u>	SSA YES
TOWNSITE	<u>FORMER TENURE</u>
FILE	SEE TABLE
LOCAL AUTHORITY <u>CITY OF WANNEROO</u>	
LOCALITY <u>PEARSALL</u>	
INDEX <u>BG35(2) 10.03, 10.04, 11.03, 11.04</u>	<u>FIELD BOOK</u>
	100223

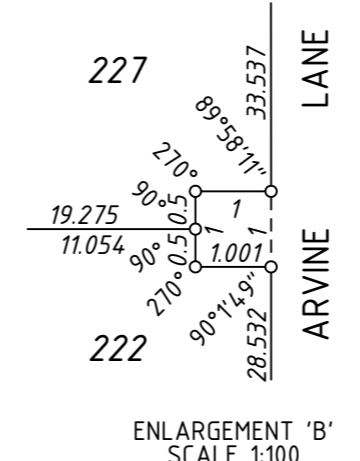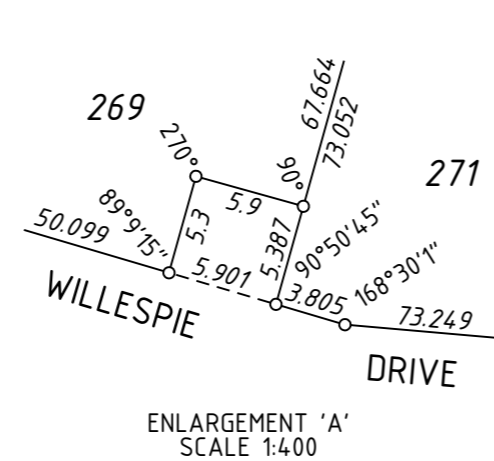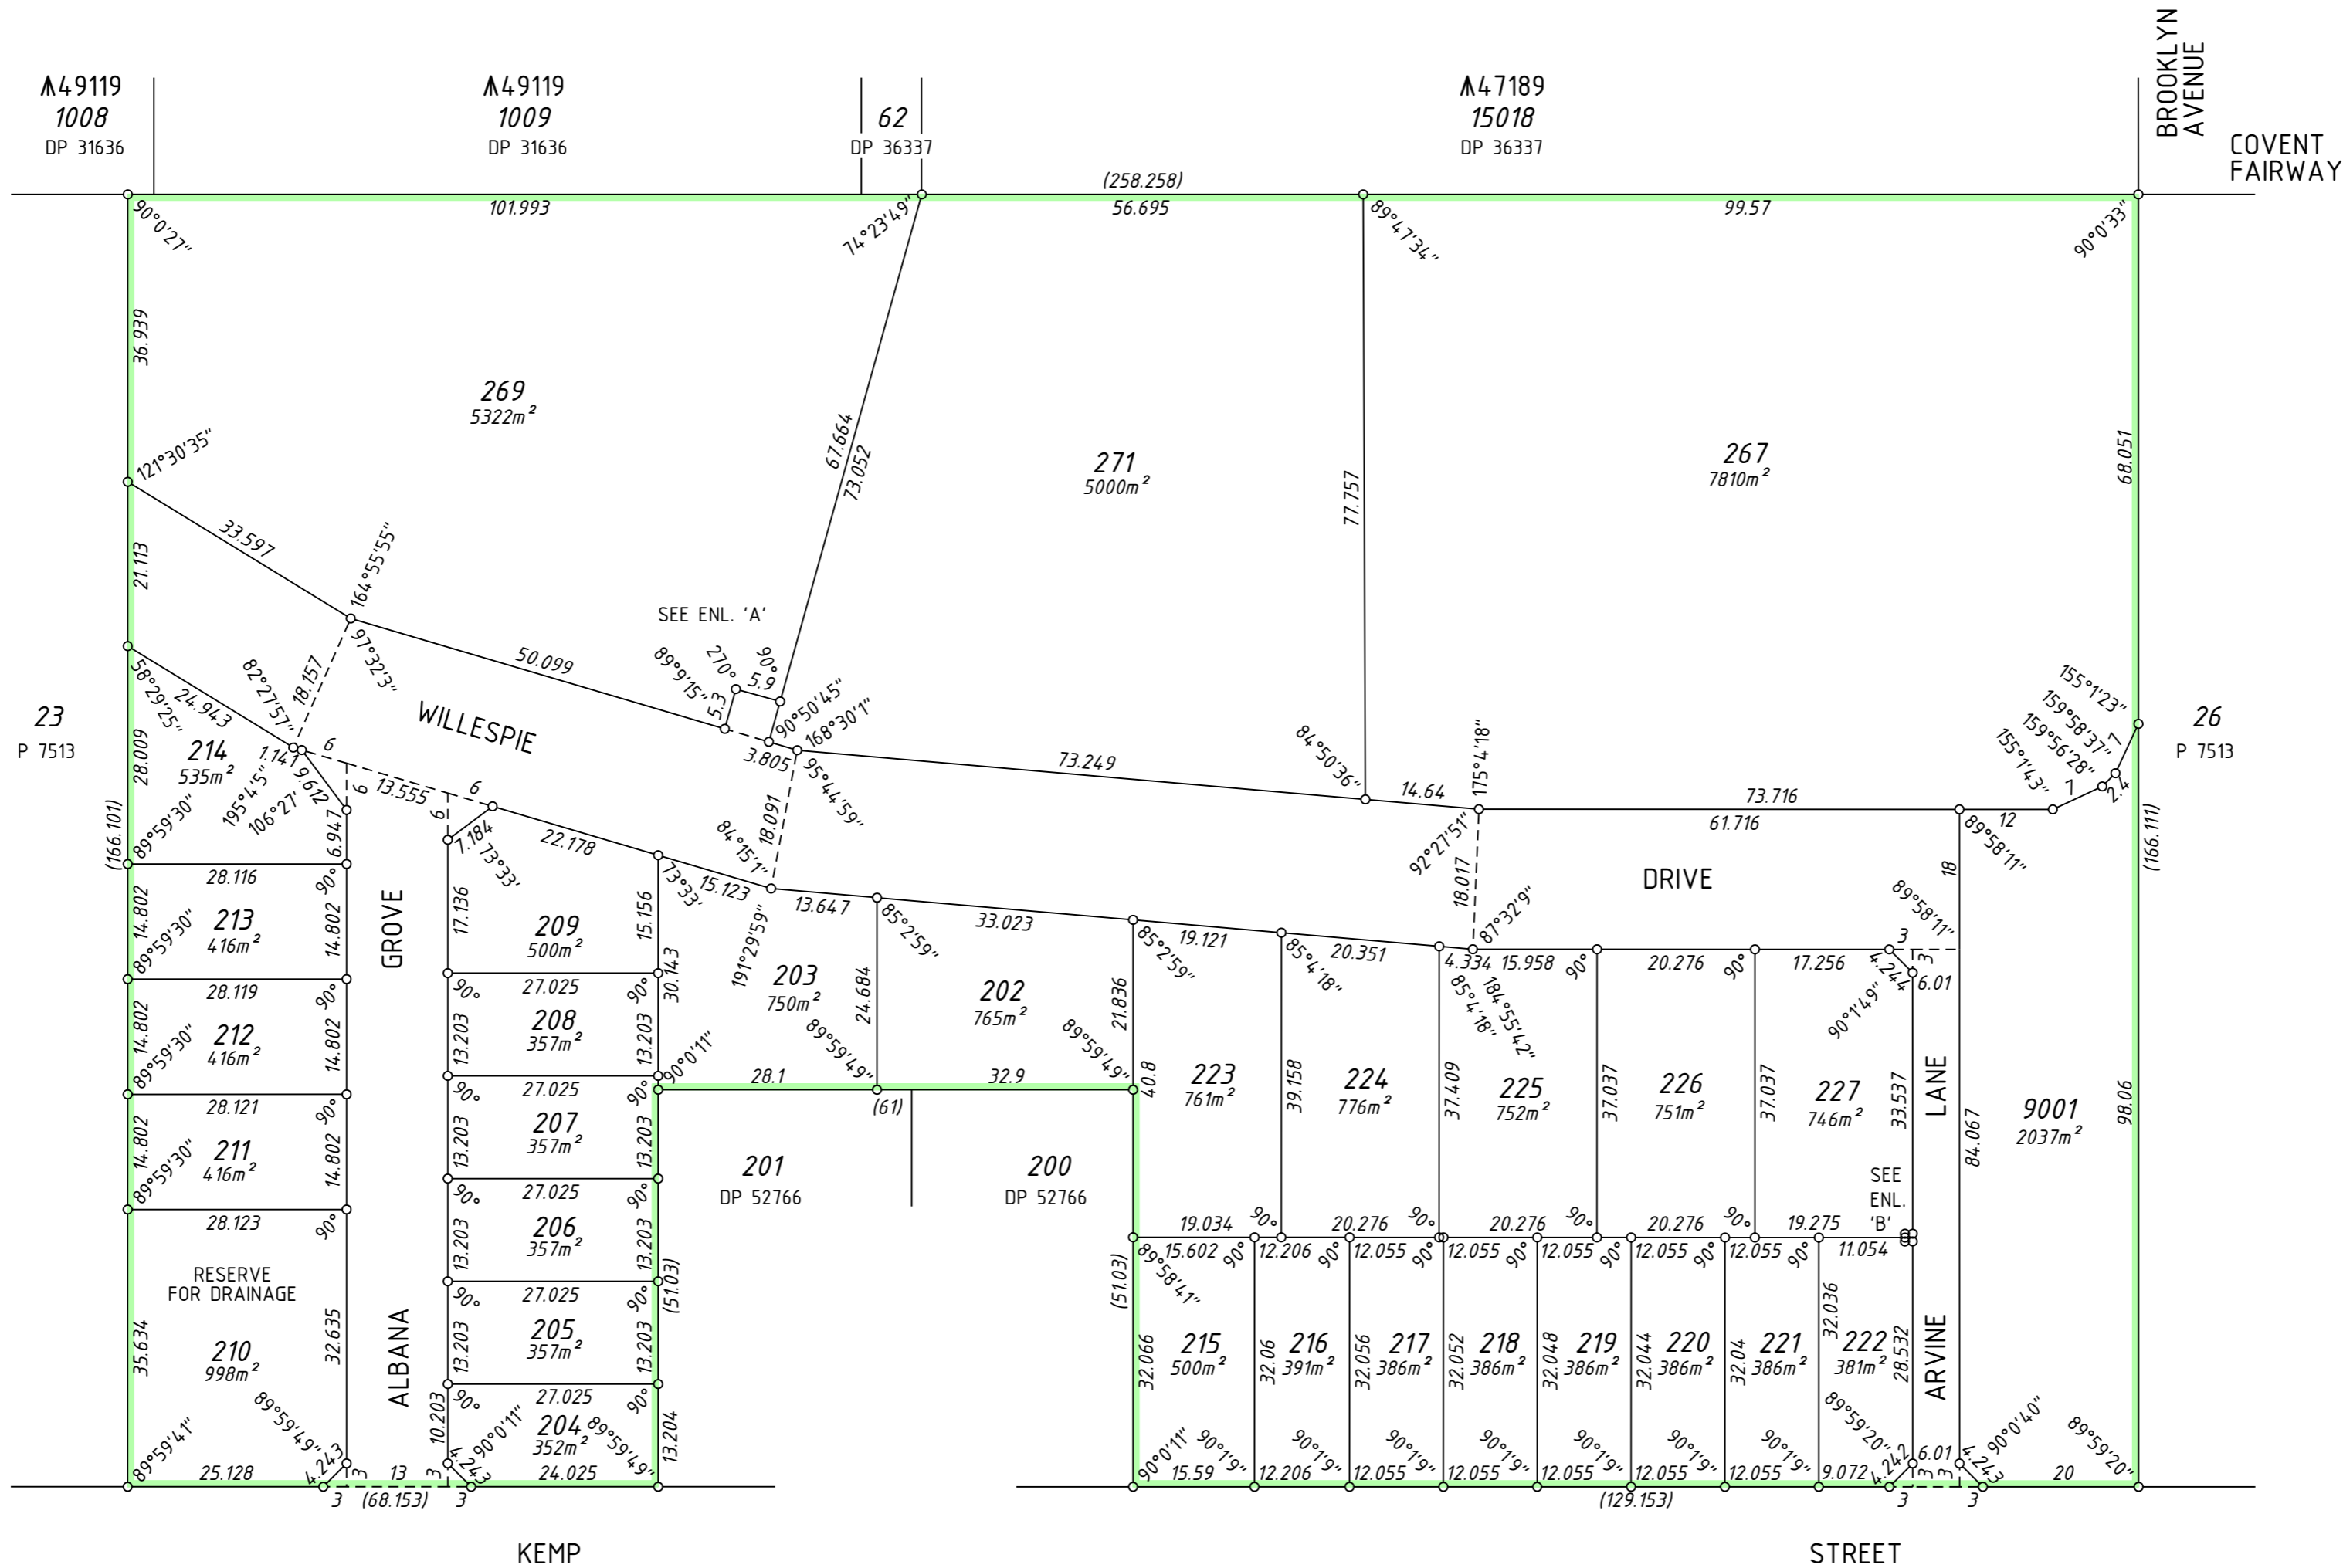

SCALE: 1:750

AT A2 SIZE

ALL DISTANCES ARE IN METRES

SURVEYOR'S CERTIFICATE - Reg 54

I, MAX HORE, hereby certify that this plan is accurate and is a correct representation of the - (a) * survey; and/or (b) * calculations from measurements, undertaken for the purposes of this plan and that it complies with the relevant written law(s) in relation to which it is lodged. (* delete if applicable)

SURVEYOR'S CERTIFICATE - Compiled

I, MAX HORE, hereby certify that this compiled plan (a) is a correct and accurate representation of the survey(s) of the subject land, and (b) is in accordance with the relevant law in relation to which it is lodged.

Licensed Surveyor MAX HORE Date

Licensed Surveyor Date

SURVEY FIRM **FUGRO** **FUGRO SPATIAL SOLUTIONS Pty. Ltd.**
 18 PROWSE STREET
 WEST PERTH, W.A., 6005
 TEL. (08) 9282 4100
 FAX. (08) 9322 1775
 KEMP STREET, PEARSALL STAGE 1
 PLAN No. LS18708-4 R3

LODGED	TYPE OF VALIDATION	APPROVED BY
DATE	FULL AUDIT	WESTERN AUSTRALIAN PLANNING COMMISSION
FEE PAID	LEGAL COMPONENT	FILE 130586, 131057
ASSESS No.	DOCKET	DELEGATED UNDER S16 P & D ACT 2005
	CERTIFIED CORRECT	DATE
	I.S.C.	
	F.S.C.	

IN ORDER FOR DEALINGS

SUBJECT TO

FOR INSPECTOR OF PLANS & SURVEYS / AUTHORISED LAND OFFICER DATE

APPROVED REG 26A (4)

INSPECTOR OF PLANS & SURVEYS / AUTHORISED LAND OFFICER DATE

Landgate
Western Australian Land Information Authority

DEPOSITED PLAN

61961

SHEET 1 OF 1

VERSION 1

PRELIMINARY

NOTE:
 ALL BOUNDARY / CORNER SURVEY MARKS SHOWN ON THIS SHEET ARE INDICATIVE ONLY. USE ONLY THE SURVEY SHEET WHEN DETERMINING THE TRUE FINAL POSITION AND TYPE OF ALL SURVEY MARKS PERTAINING TO THIS PLAN.

SURVEY CARRIED OUT UNDER REGULATION 26A SPECIAL SURVEY AREA GUIDELINES SEE SHEETS FOR SURVEY INFORMATION.