

VER	AMENDMENT	AUTHORISED BY	DATE

FOR INTERESTS AND NOTIFICATIONS SEE SHEET 2

TYPE Freehold  
PURPOSE Subdivision

PLAN OF  
**LOTS 401-406inc, 443-463inc,  
9000, ROADS, AND EASEMENT**

DISTRICT CANNING  
TOWNSITE  
FILE  
LOCAL AUTHORITY  
CITY OF ARMADALE  
LOCALITY SEVILLE GROVE

SSA Yes  
FORMER TENURE  
SEE TABLE

FIELD BOOK  
INDEX BG34 (2) 2105  
102229

SCALE: 1:1000@A2  
ALL DISTANCES ARE IN METRES

SURVEYOR'S CERTIFICATE - Reg 54  
I, **WJ FRANK**  
hereby certify that this is a correct  
representation of the-  
(a) survey; and/or  
(b) calculations from measurements,  
undertaken for the purposes of this plan and  
that it complies with the relevant written  
laws in relation to which it is lodged.

DRAWING NUMBER B&M- 07309

**BROOK MARSH LTD**  
LICENSED SURVEYORS  
ph 9398 2441  
fax 9490 1313

P.O. BOX 91 CONNELLS 8990

Licensed Surveyor	Date	APPROVED BY WESTERN AUSTRALIAN PLANNING COMMISSION
Lodged	Type of Validation	FILE 131991
Date	Fee Paid	DELEGATED UNDER S.6 PAID ACT 2005
DATE	ASSESS NO.	DATE

SUBJECT TO

FOR INSPECTOR OF PLANS & SURVEYS / AUTHORISED LAND OFFICER

APPROVED REG 26A(4)

INSPECTOR OF PLANS & SURVEYS / AUTHORISED LAND OFFICER


DATE

**Landgate**  
Western Australian Land Information Authority

DEPOSITED PLAN  
**61502**

SHEET 1 OF 2  
VERSION 1

LOT	FORMER TENURE	ON PLANDIAGRAM	TITLE
401 - 406	PILOT 29	D.43578	1361 - 63
443-444inc & 455-458inc	PILOT 29 PILOT 14	D.43578 D.17641	1361 - 63 1630 - 298
445-449 inc, 450-454inc & 459-463inc	PILOT 14	D.17641	1630 - 298
9000	PILOT 14 PILOT 29	D.17641 D.43578	1630 - 298 1361 - 63

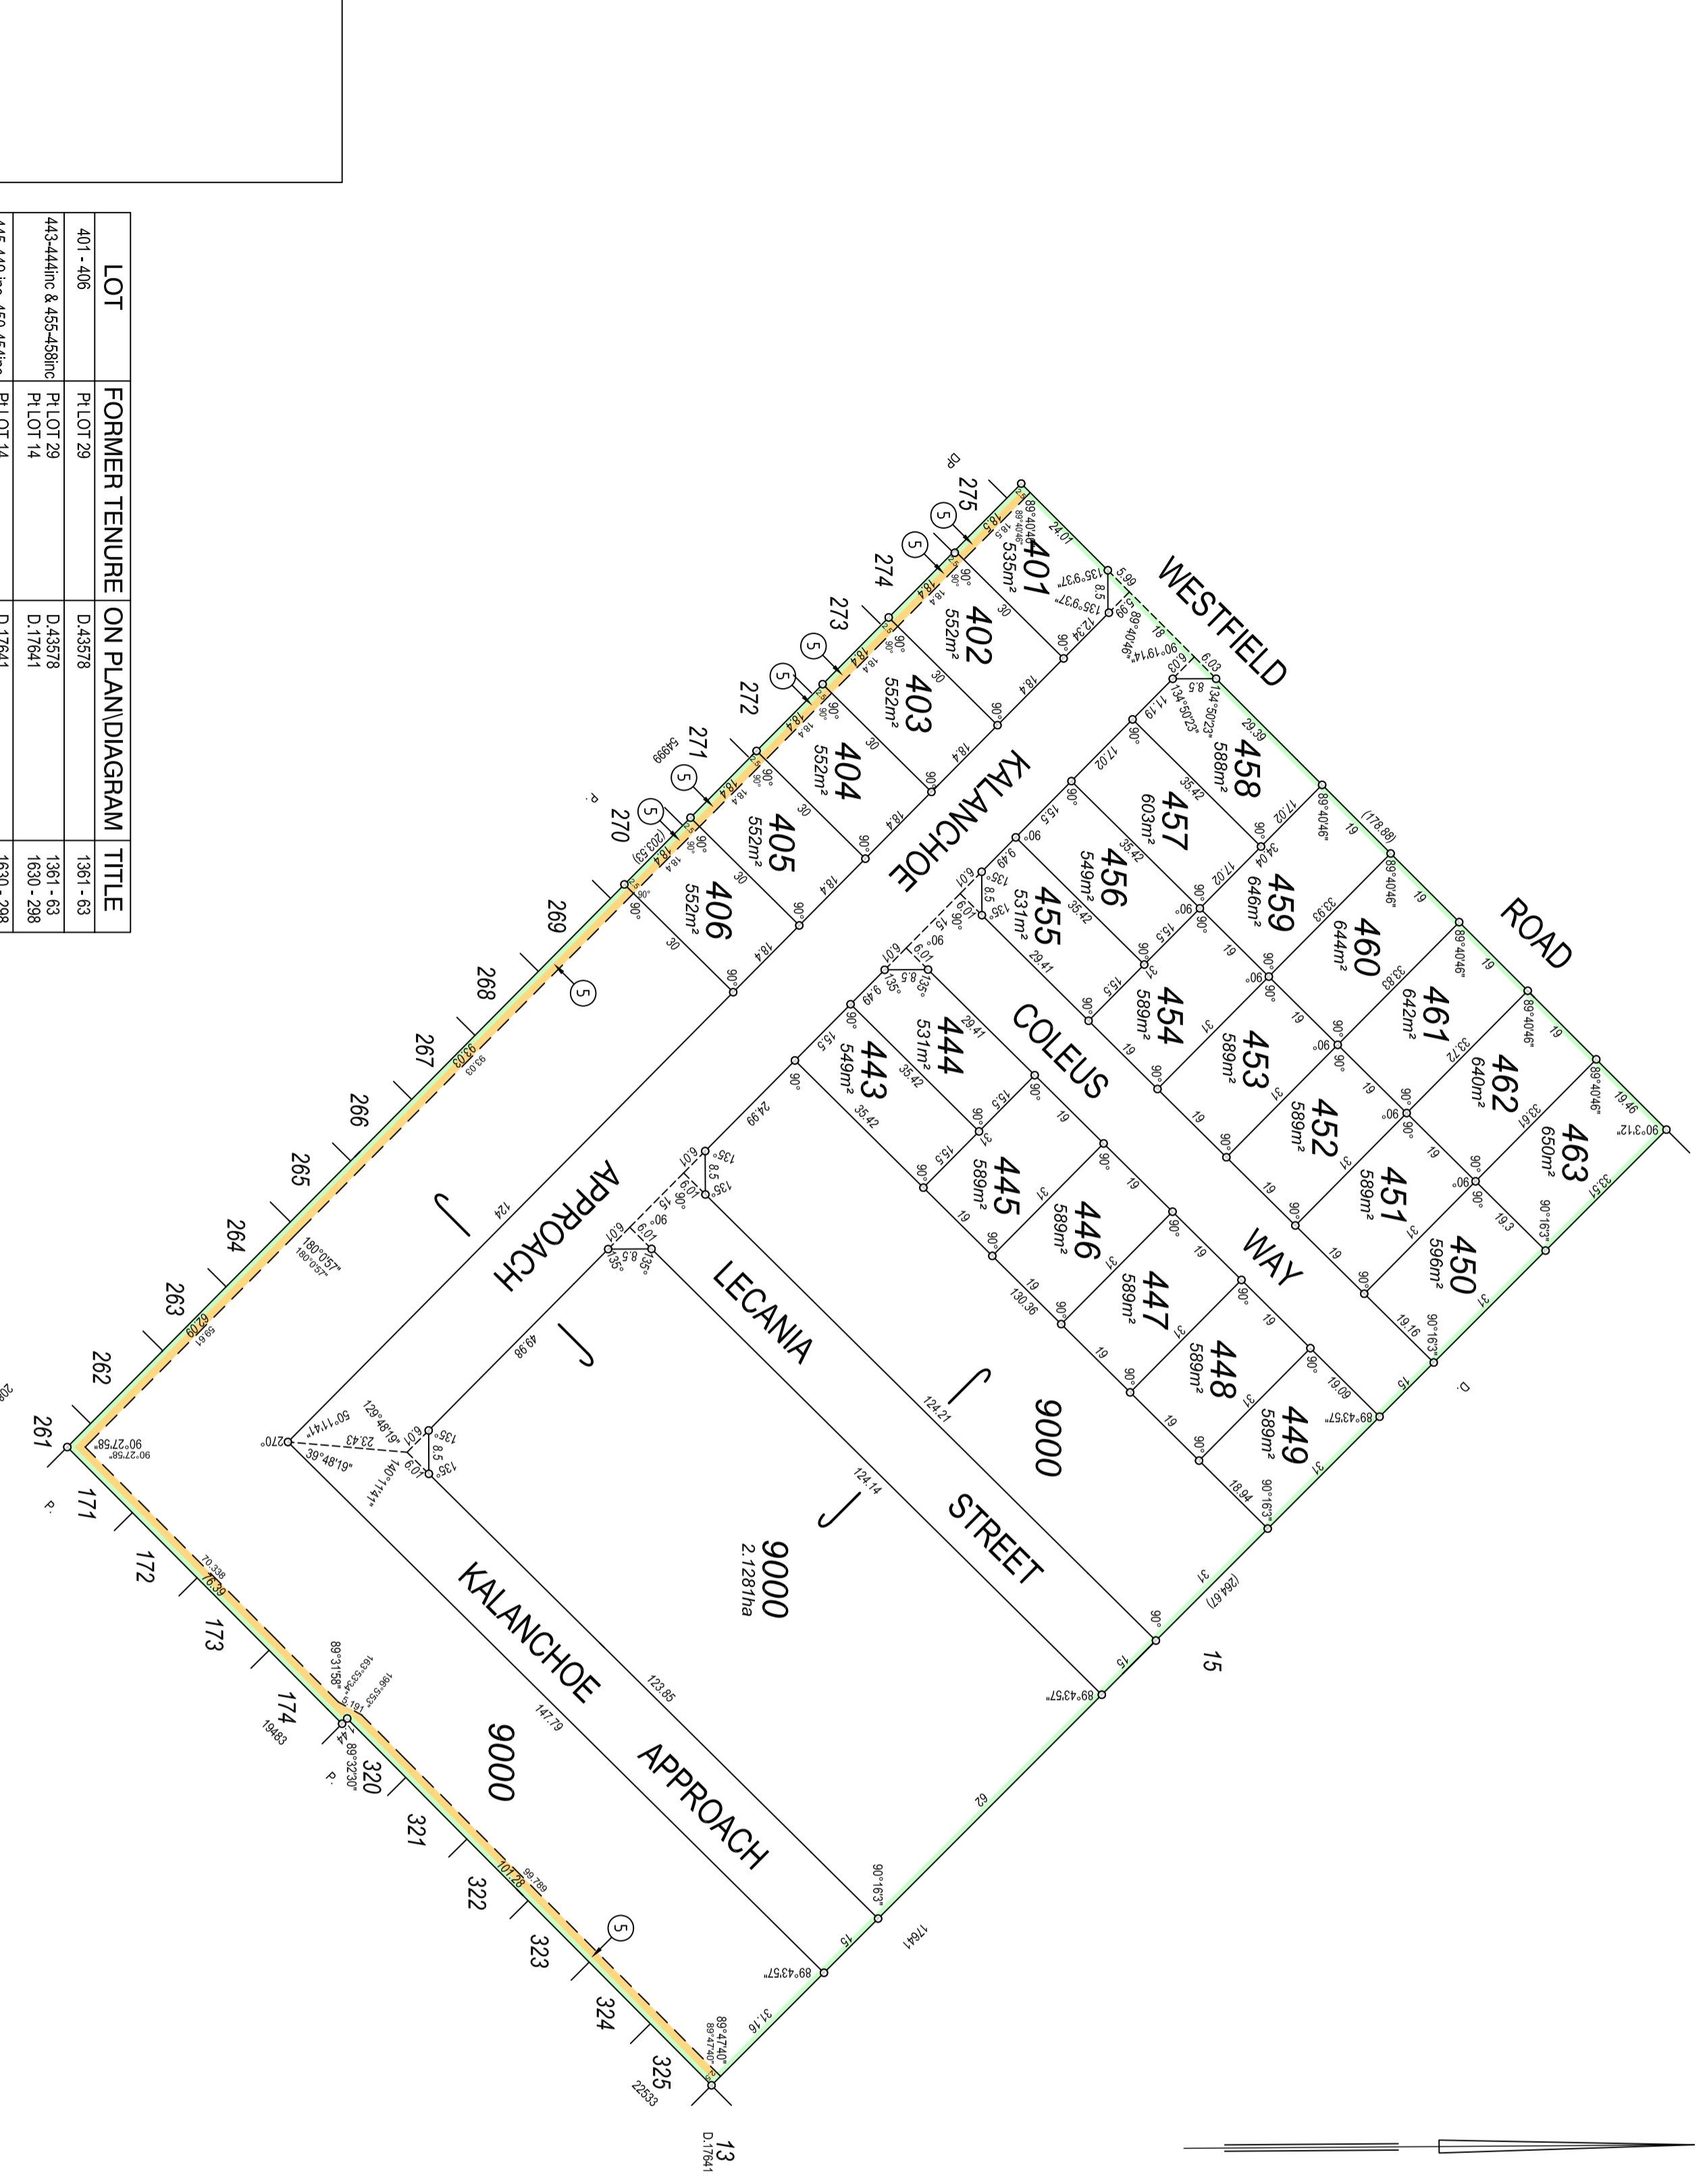

SURVEY CARRIED OUT UNDER  
REGULATION 26A SPECIAL  
SURVEY AREA GUIDELINES