
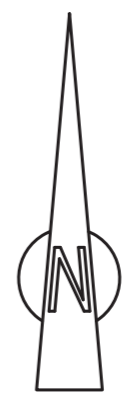


VERSION	AMENDMENT	AUTHORISED BY	DATE
3	INTERESTS AND NOTIFICATIONS TABLE AMENDED PURPOSE OF RESERVE CHANGED FROM "RECREATION" TO "RECREATION & DRAINAGE" s70A NOTIFICATION LOTS 101 -139 (INCL) ADDED	D.T.GROGAN	26 FEB 2010

TYPE	FREEHOLD
PURPOSE	SUBDIVISION
PLAN OF	LOTS 101 TO 140 (INCL) EASEMENTS, ROAD AND ROAD WIDENINGS
DISTRICT	CANNING
TOWNSITE	
FILE	
LOCAL AUTHORITY	CITY OF GOSNELLS
LOCALITY	GOSNELLS
BG34(5) 08-04	
Special Survey Area	YES
FORMER TENURE	SEE TABLE
FIELD BOOK	110832

LOT	FORMER P/TENURE	ON PLAN/DIAGRAM	C's OF TITLE VOL FOLIO
101 - 116 (INCL)	LOT 6	D66373	1670/663
117 - 128 (INCL) AND 140	LOT 5	D66373	1670/662
129 - 139 (INCL)	LOT 5	D66373	1670/662

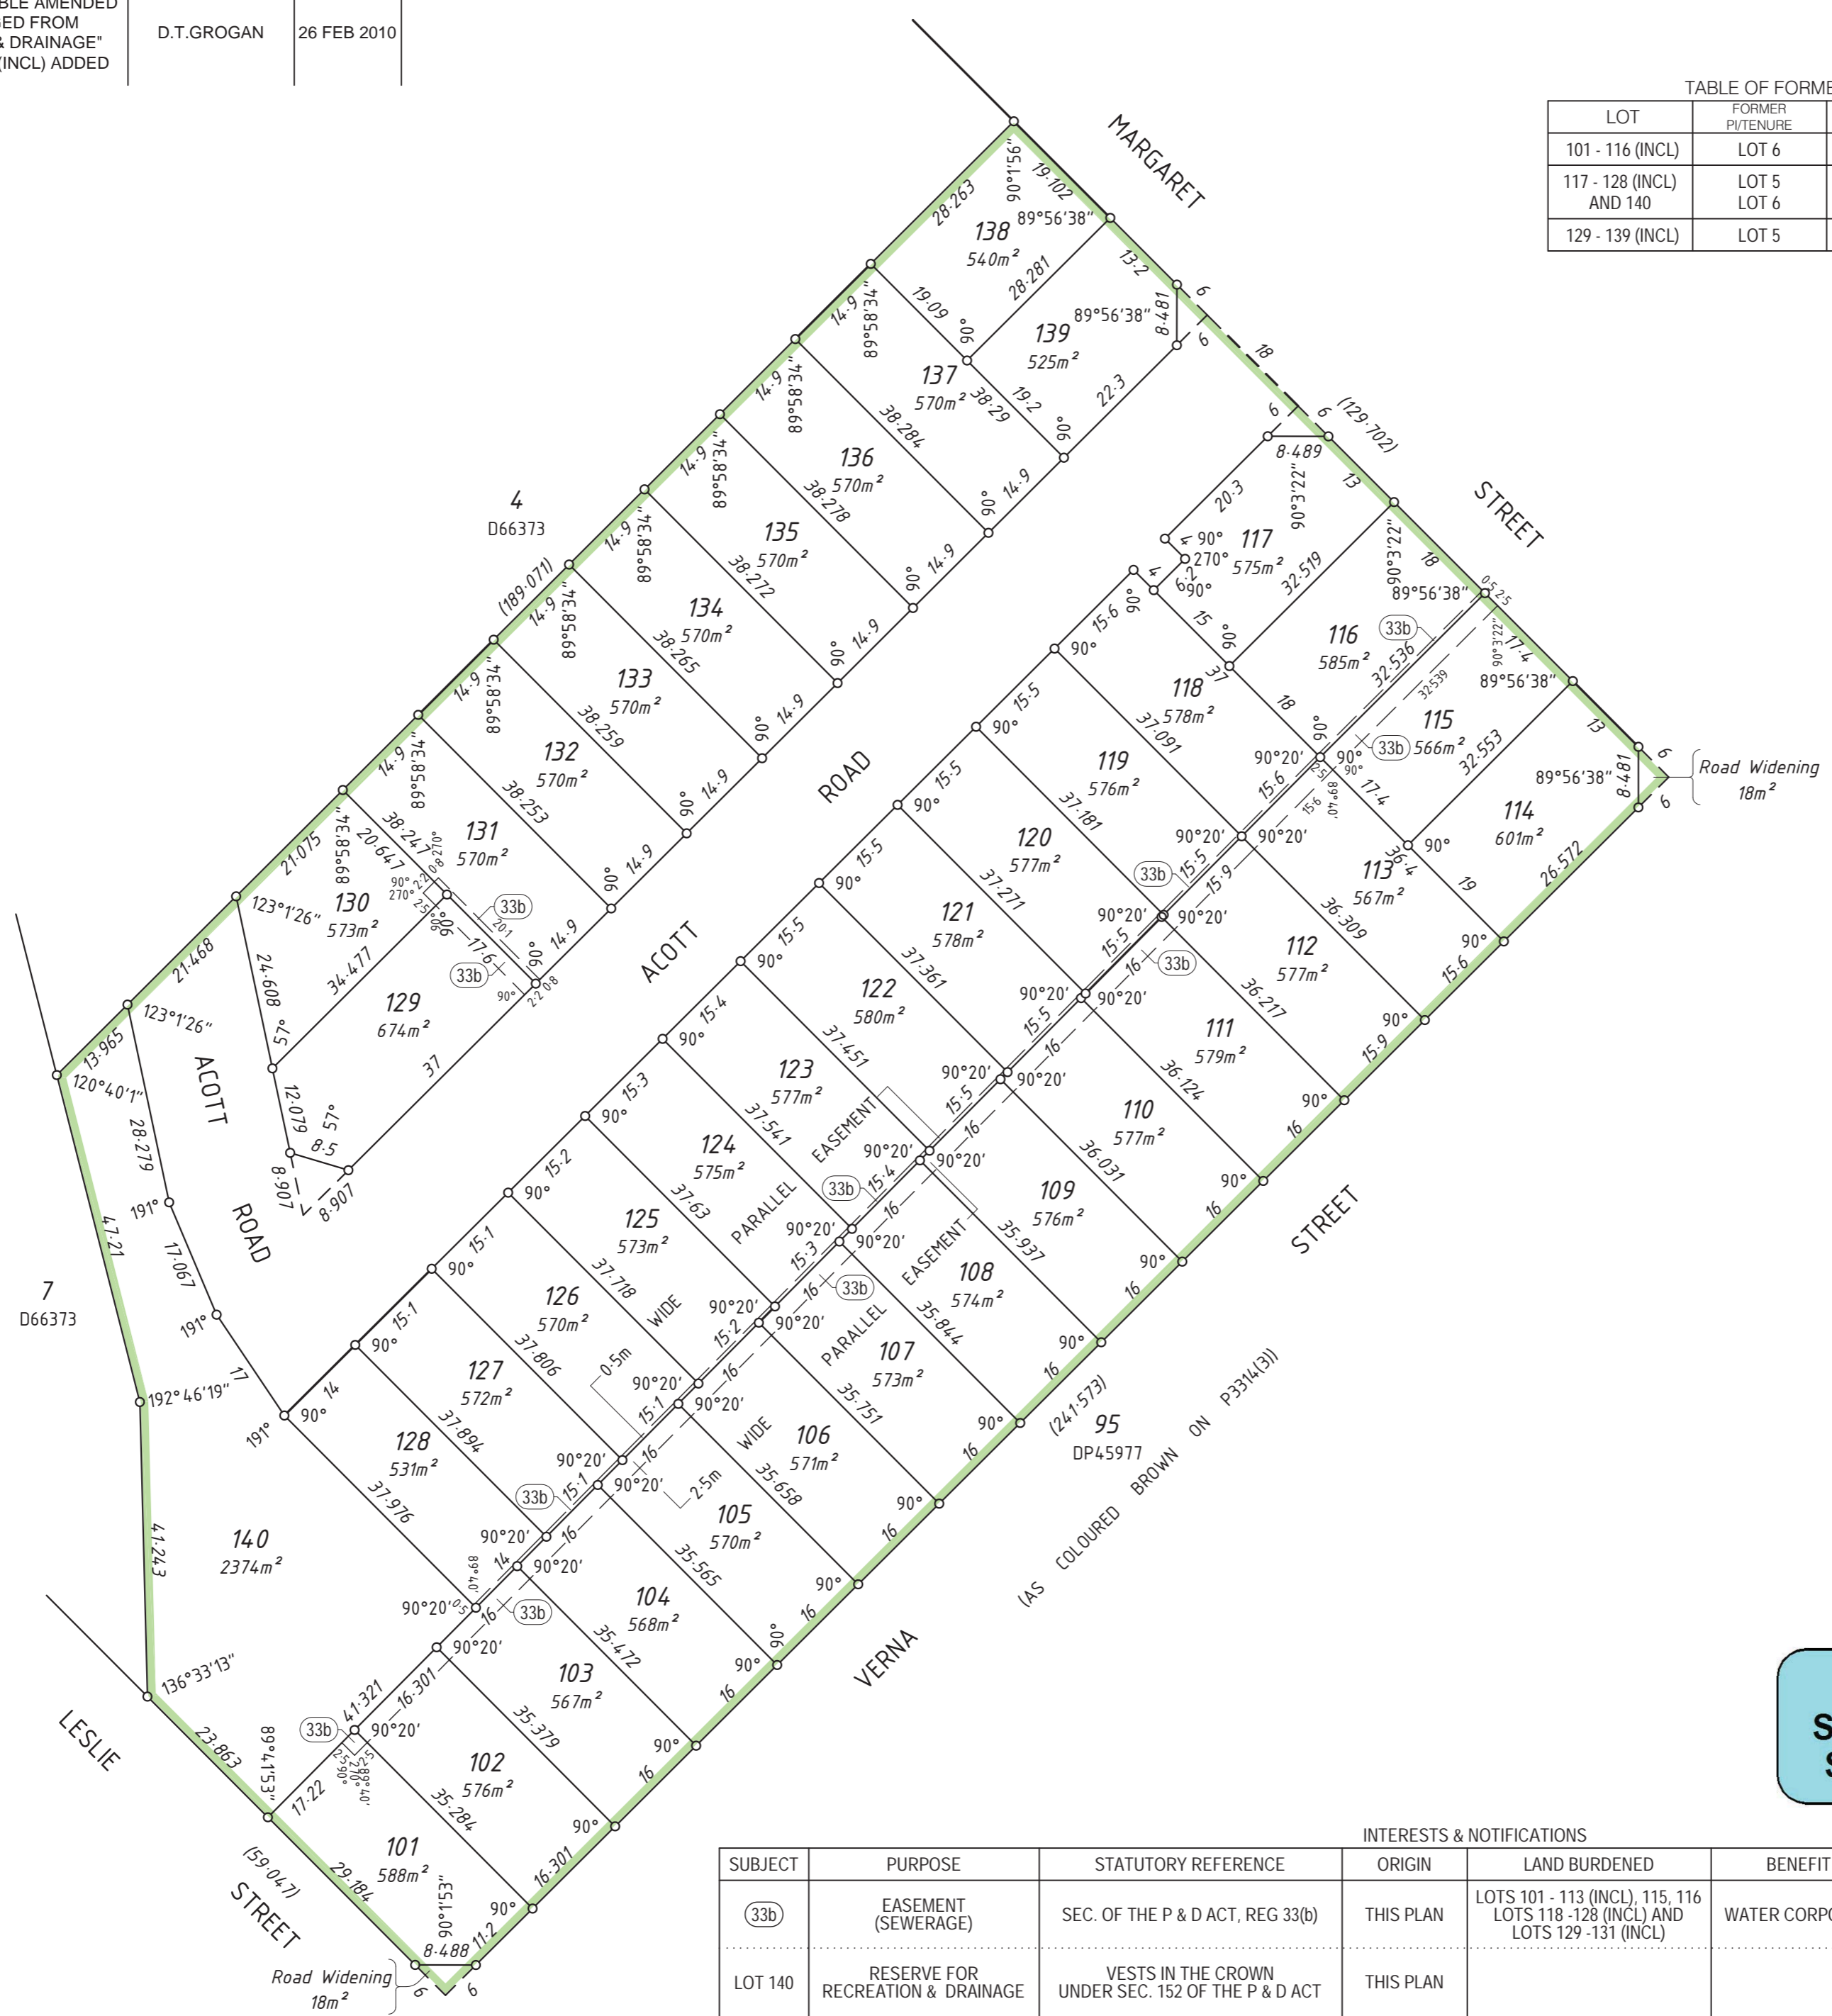

SCALE @ A2	1:750
ALL DISTANCES ARE METRES	

SURVEYOR'S CERTIFICATE (Reg 54)
 I, **H.E Dymond** hereby certify that:
 This plan is accurate and is a correct representation of the -
 (a) *survey; and/or
 (b) *calculations from measurements;
 [*delete if inapplicable]
 undertaken for the purposes of this plan and that it complies with the relevant written law(s) in relation to which it is lodged.
 Licensed Surveyor Date 26 Feb 2010

Benetti Grogan & Associates
 Consulting Engineers & Surveyors
 MAKJAP
 1/61 Walters Drive Osborne Park
 PO Box 144 Mt Hawthorn WA 6915
 Telephone: (08) 9443 6248 Facsimile: (08) 9443 2987
 Email: bengro@makjap.com.au
 A.B.N. 66 009 183 831

LODGED	TYPE OF VALIDATION	APPROVED BY
DATE	FULL AUDIT	WESTERN AUSTRALIAN PLANNING COMMISSION
FEE PAID	LEGAL COMPONENT	FILE 134218
ASSESS No.	DOCKET	
	CERTIFIED CORRECT	
	I.S.C.	DELEGATED UNDER SEC 16 OF THE P&D ACT 2005
	F.S.C.	DATE

SPECIAL SURVEY AREA SUBDIVISION

SUBJECT	PURPOSE	STATUTORY REFERENCE	ORIGIN	LAND BURDENED	BENEFIT TO	COMMENTS
(33b)	EASEMENT (SEWERAGE)	SEC. OF THE P & D ACT, REG 33(b)	THIS PLAN	LOTS 101 - 113 (INCL), 115, 116 LOTS 118 - 128 (INCL) AND LOTS 129 - 131 (INCL)	WATER CORPORATION	
LOT 140	RESERVE FOR RECREATION & DRAINAGE	VESTS IN THE CROWN UNDER SEC. 152 OF THE P & D ACT	THIS PLAN			
	NOTIFICATION	SEC. 70A OF THE T.L.A	DOC	LOTS 101 TO 139 (INCL)	CITY OF GOSNELLS	

IN ORDER FOR DEALINGS

SUBJECT TO

FOR INSPECTOR OF PLANS & SURVEYS AUTHORIZED LAND OFFICER

APPROVED Reg 26A(4)

INSPECTOR OF PLANS & SURVEYS AUTHORIZED LAND OFFICER

Landgate
 Western Australian Land Information Authority

DEPOSITED PLAN
64534
 SHEET 1 OF 1 SHEETS
 VERSION 3